

Policy for Design, Installation, & Maintenance of FOG Removal Systems

December 21, 2023



Evansville
WATER AND SEWER UTILITY



Policy for Design, Installation, & Maintenance of FOG Removal Systems

Original: February 14, 2017

1st Revision: June 22, 2020

2nd Revision: May 23, 2023

3rd Revision: December 21, 2023

Prepared By:

Harry Lawson	Director of Operations (Water & Wastewater Treatment Plants)
Jeff Merrick	Director, Regulatory Compliance & Laboratory Operations
Jeff Sallee	Regulatory Compliance Coordinator
Carl Gist	CSO Compliance Manager
Cory Hancock	Technical Services Manager
Tom Bernardin, P.E.	Bernardin Consulting, LLC

DISCLAIMER:

Although the information set forth herein is presented in good faith and believed to be correct as of the date hereof, the Evansville Water & Sewer Utility makes no representations as to the completeness or accuracy thereof. Information is supplied upon the condition that the persons receiving same will make their own determination as to its suitability for their purposes prior to use. In no event will the Evansville Water & Sewer Utility be responsible for damages or failures of any nature whatsoever resulting from the use of or reliance upon it.

TABLE OF CONTENTS

I. PURPOSE	1
II. DEFINITIONS.....	1
III. APPLICABILITY	2
IV. APPLICATIONS FOR INSTALLATION OF NEW GREASE INTERCEPTORS & MODIFICATIONS TO EXISTING GREASE INTERCEPTOR SYSTEMS.....	3
V. SIZING & INSTALLATION REQUIREMENTS.....	5
A. Gravity Grease Interceptors (GGI)	6
B. Hydromechanical Grease Interceptors (HGI):.....	8
C. Oil Water Separators	13
D. Mobile Food Units (Food Trucks).....	14
VI. MAINTENANCE & CLEANING.....	15
VII. MONITORING, INSPECTION & RIGHT-OF-ENTRY	17
VIII. VIOLATION OF ORDINANCE	18
IX. ENFORCEMENT SYSTEM.....	20
X. PENALTY	21

APPENDICES

Appendix A	Mobile Food Units Commissary Verification Form
Appendix B	Best Management Practices for Controlling Fats, Oils, and Grease
Appendix C	Grease Interceptor Sizing Worksheet (<i>DFU Method</i>)
Appendix D	Gravity Grease Interceptor Detail
Appendix E	Hydromechanical Grease Interceptor Detail
Appendix F	Lateral Sewer Connection Layout (Commercial)
Appendix G	Grease Interceptor Maintenance Log & Food Truck Wastewater Discharge Log
Appendix H	FOG Corrective Action Plan & Fine Schedule

Policy for Design, Installation, & Maintenance of FOG Removal Systems

I. PURPOSE

The purpose of this Policy is to aid in the selection, sizing, construction, and maintenance of any FOG Removal Systems (grease interceptors) for those establishments that have the potential to discharge wastewater containing fats, oil, and grease (FOG) in quantities that may or will cause obstruction to the flow of wastewater or interfere with the operation of the municipal sewer system in violation of Evansville Municipal Code 13.05.090.

Grease interceptors are installed on “gray” water drain lines and are designed to remove FOG from wastewater. FOG wastes must be regularly removed or pumped out of the interceptor. The maintenance frequency will vary for each establishment. Still, the grease interceptor must be cleaned whenever 25 percent of its collection chamber becomes filled with FOG or solids or when visible grease is seen discharging through the outlet tee. The discharge of any water or wastes directly or indirectly into the city collection system containing more than 200 milligrams per liter of fats, oils, greases, or waxes is prohibited by the Evansville Municipal Code 13.20.

Information contained within this document is based upon the International Plumbing Code (IPC) and standard industry practices. A grease interceptor shall be required for all commercial buildings with food service of any type. The size, type, and location of grease interceptors shall be in accordance with the requirements set forth herein and the manufacturer’s instructions. In a conflict between this document and the plumbing codes, the most restrictive requirement shall take precedence.

II. DEFINITIONS

Commissary means a registered catering establishment, restaurant, or any retail food service establishment in which food, food containers, or food supplies are: (1) kept; (2) handled; (3) prepared; (4) packaged; or (5) stored; from which meals are catered and mobile retail food establishments or pushcarts are serviced. (410 IAC 7-24-16 Sec.16.) All mobile retail food establishments must utilize a registered commissary with, at minimum, a 1000-gallon gravity grease interceptor into which they will discharge their wastewater tanks. All food sold from the mobile establishment must be from a registered commissary. No food can be prepared in a private home.

FOG is material composed primarily of fats, oil, and grease from animal or vegetable sources. The terms fats, oil, and grease shall be deemed as FOG by definition. FOG does not include petroleum-based products.

FOG Committee consists of the Director of Operations, Director of Regulatory Compliance & Laboratory Operations, Regulatory Compliance Coordinator, Laboratory Operations & Pretreatment Manager, CSO Compliance Manager, and Technical Services Manager. Its role is to review and approve or disapprove FOG Variance requests per Section IV of this document: Variance Process.

User means any person or persons and any establishment of any kind discharging or causing the discharge of wastewater into the sewer system of the City.

Food Service Establishment (FSE) is primarily engaged in activities of preparing, serving, or otherwise making food available for consumption. These facilities include restaurants, cafeterias, hotels, motels, hospitals, nursing homes, schools, grocery stores, convenience stores, prisons, jails, churches, camps, caterers, manufacturing plants, or other sewer Users as determined by the EWSU that discharge applicable waste.

Mobile Food Unit (Food Truck) is a unit mounted on or pulled by a motor vehicle. It must be self-contained with its own potable water supply and wastewater tank unless handling only pre-packaged foods. It is designed to be movable and must return to the commissary daily.

Gravity Grease Interceptor (GGI) is generally installed in the ground outside the establishment, upstream from the sanitary waste sewer line, and is at least 1,000 gallons in capacity.

Hydromechanical Grease Interceptor (HGI) (formerly referred to as *grease trap*) may contain weirs, diffusers, or moving mechanical components and is required to have a flow restrictor. Flow restrictors slow the flow of water entering the interceptor. Each fixture discharging to an HGI must have an approved type of vented flow restrictor. Alternatively, if approved, a single flow restrictor may be installed ahead of the HGI as long as FOG-producing plumbing fixtures and appliances discharge through it. At no time shall the total flow through any flow restrictor(s) going to an HGI be greater than the rated flow of the interceptor. Also, the total capacity of the fixtures discharging into an HGI, in gallons, shall not exceed two and one-half (2 ½) times the certified gallons-per-minute flow rate of the interceptor. Both interceptors must be trapped and vented per local and state codes.

Oil Water Separator is an approved and industry-standard system designed and manufactured to separate oil from water. The system shall allow the oil to be collected and removed regularly to prevent it from being discharged into the wastewater collection system. Only oil/water separators manufactured for that specific operation will be approved. Adequate support literature from the manufacturer will be required to allow a proper review by the EWSU.

Drainage Fixture Unit (DFU) is a unit of measure for the load-producing effects on a plumbing system from different plumbing fixtures.

AASHTO HS20-44 is a standard specification of the *American Association of State Highway Transportation Officials (AASHTO)* for the structural design of heavy traffic loads. The design criteria consists of truck axle loading of 32,000 lbs, or 16,000 lbs per wheel load.

III. APPLICABILITY

These requirements apply to all commercial establishments, including those that are undergoing the following:

1. New Construction
2. Interior remodeling to accommodate expansion or operational modifications
3. Changes of ownership/occupancy
4. Establishments experiencing difficulty in achieving compliance with maintenance or wastewater discharge limitations
5. A change in menu or hours of operation that could significantly affect the amount of fats, oils, and grease discharged into the establishment's FOG removal system

IV. APPLICATIONS FOR INSTALLATION OF NEW GREASE INTERCEPTORS & MODIFICATIONS TO EXISTING GREASE INTERCEPTOR SYSTEMS

Food Service Establishments meeting any of the above criteria shall be required to submit an application to the Area Plan Commission's Site Review Committee Meeting. The data contained therein will be used to assess the size required to effectively control the discharge of unwanted materials into the wastewater collection system and to verify that all relevant drainage fixtures are connected to the proposed grease interceptor. Where violations are found at active FSEs, a plumbing plan showing proposed remediations should be submitted for review to the EWSU Regulatory Compliance Coordinator. No plumbing permits may be obtained, nor should any work begin until approval of submitted plans is given from EWSU. Existing FSEs shall not be exempt from the requirements of this Policy. "Grandfathering" of existing FSEs that do not meet the FOG discharge requirements will not be permitted.

A User must submit plans to EWSU for approval to install a new grease interceptor or to modify an existing FOG Removal System. The plans shall include the location of the grease interceptor, its capacity (in gpm or gallons), the connecting pipes, the capacities of the fixtures draining to the interceptor, and any other information deemed necessary.

Applications for new Food Service Establishments shall be obtained by and sent to:

Area Plan Commission
1 NW Martin Luther King Jr Blvd
Civic Center Complex, Room 312

If an FSE has received a Notice of Violation, a plumbing plan showing proposed remediations shall be sent to:

Evansville Water & Sewer Utility
Regulatory Compliance Coordinator
1500 Waterworks Road Evansville,
Indiana 47713
fog@ewsu.com

Any approval given of a Food Service Establishment's plumbing plan, either through the Area Plan Commission's Site Review Process, violation remediation, or variance process, is done with the assumption that the User has read and agrees to comply with all provisions of this *Policy for Design, Installation, & Maintenance of FOG Removal Systems*. The User of the FSE further agrees to regularly clean and maintain their grease interceptor(s) per the guidelines recommended in this Policy (see Maintenance & Cleaning Section) and to follow the guidelines recommended in the *Best Management Practices for Controlling Fats, Oils, & Grease* (Appendix B).

This Policy provides for proper sizing and use of grease interceptors. EWSU reserves the right to consider alternatives to the standards found in this Policy on a case-by-case basis. Additional equipment may be needed at certain locations to ensure proper conveyance of wastewater through the municipal sewer system.

EWSU may mandate existing establishments where test samples repeatedly exceed the 200 mg/liter total recoverable FOG maximum limit to install additional FOG removal equipment, increase the size or number of grease interceptors, and establish a systematic maintenance program for their FOG removal system.

Variance Process:

If there is limited space on-site to allow for the installation of a gravity grease interceptor or if there are any other reasons that would prohibit one's installation, a variance request may be submitted in writing to the Evansville Water & Sewer Utility's FOG Committee to allow a waiver or modification of a requirement of this Policy. Approval must be obtained before any construction is done. Variance requests shall include the following information and must be sent to the Regulatory Compliance Coordinator at the above address.

- Plumbing plan from licensed plumber showing all relevant drainage fixtures connected to proposed grease interceptor size, model, and location
- Reason for the request to vary from the minimum size requirement
- Menu of FSE
- Seating capacity
- Hours of operation
- Completed DFU sizing sheet (Appendix C)

Variance requests must meet DFU sizing requirements provided in Appendix C of this document before they are considered. If requested, applicants may be required to provide the grease interceptor manufacturer's recommendations for the proposed grease interceptor model and size.

The decision to grant an exception to this Policy is at the discretion of the FOG Committee. A Variance Request shall only be approved to the extent that it is necessary. The approval of a Variance Request shall not be construed as an approval of any violation of this Policy or any other provisions of the Evansville Municipal Code.

V. SIZING & INSTALLATION REQUIREMENTS

Sizing methods described herein are intended for use in determining grease interceptor sizes that will provide the City's sanitary sewer system with protection against grease and other obstructing materials. Sizing determinations are based on operational data provided by business owners or their contractors. In approving an establishment's plumbing or grease interceptor design, the City does not accept liability for the failure of a system to adequately treat wastewater to achieve effluent quality requirements specified under Evansville Water & Sewer Utility (EWSU) regulations. It is the responsibility of the establishments or their contractors to ensure the appropriate level of treatment necessary for compliance with environmental and wastewater regulations.

The following conditions shall apply to the sizing and selection of grease interceptors:

1. New Food Service Establishments shall have a minimum of one 1,000-gallon capacity exterior gravity grease interceptor. Gravity Grease Interceptors may range from 1,000 – 2,000 gallons of total liquid capacity per unit. (See Appendix D for specific details.)
2. Existing Food Service Establishments that have spatial constraints preventing the installation of an exterior gravity grease interceptor may submit a variance request to install a hydromechanical grease interceptor in lieu of a gravity grease interceptor. Variance Requests must demonstrate to the satisfaction of the EWSU FOG Committee that installing an exterior gravity grease interceptor is unfeasible. The establishment submitting the variance request shall submit a written request via email to the EWSU Regulatory Compliance Coordinator detailing the reasons and issues supporting the request as stated in the previous section IV of this Policy.
3. Gravity Grease Interceptor (GGI) size (total liquid capacity) shall be determined using the sizing method as outlined in the following Section A of this Policy.
4. Hydromechanical Grease Interceptor size (total flow rate) shall be determined using the 2012 Uniform Plumbing Code (Chapters 7 & 10) Drainage Fixture Units (DFU) sizing method, as outlined in the following Section B of this Policy. This sizing method is based on the sewage discharge flow rate determined by the number of drainage fixture units flowing into the interceptor. The size and number of HGI's required will be based on the manufacturer's recommendations for the calculated discharge flow rate.

FOR SIZING & INSTALLATION INFORMATION, GO TO THE FOLLOWING SECTIONS "A" FOR GRAVITY GREASE INTERCEPTORS AND "B" FOR HYDROMECHANICAL GREASE INTERCEPTORS.

A. Gravity Grease Interceptors (GGI)

DFU Sizing Method:

The sizing method outlined below is based upon the 2012 Uniform Plumbing Code (Chapters 7 & 10), using Drainage Fixture Units (DFUs). Use Table 1 below to determine the size of Gravity Grease Interceptors based on Drainage Fixture Units (DFUs). The DFU sizing method is fully explained in the Hydromechanical Grease Interceptors Section of this Policy (section B). Select the Gravity Grease Interceptor size in Table 1 below based upon the Total Drainage Fixture Unit Value (DFUs) determined from the tables in Section B. Round up to the next available grease interceptor size (e.g., 45 DFUs would require a 1,250-gallon interceptor).

Table 1 Gravity Grease Interceptor Sizing (DFU Method)	
Drainage Fixture Units ⁽¹⁾ (DFUs)	Interceptor Capacity ⁽²⁾ (gallons)
35	1,000 ⁽³⁾
90	1,250
172	1,500
216	2,000
307	2,500
342	3,000
428	4,000
576	5,000
720	7,500
2,112	10,000
2,640	15,000

From Table 1014.3.6 of 2012 UPC

⁽¹⁾ Maximum allowable DFUs plumbed to the kitchen drain lines connected to the grease interceptor.

⁽²⁾ Based upon 30-minute retention time.

⁽³⁾ Minimum allowable GGI size = 1,000 gallons.

See Appendix C for Gravity Grease Interceptor Sizing Worksheet by DFU sizing method.

Gravity Grease Interceptor (GGI) Installation:

All permitting, construction, and inspection activities must be completed per these standards. Additionally, the following specifications must be incorporated into the grease interceptor design.

1. No exterior grease interceptor may be less than 1,000 gallons or more than 2,000 gallons in capacity. If sizing calculations indicate a larger capacity than 2,000 gallons, multiple interceptors shall be installed and connected in series to achieve the required design volume.
2. A "Traffic Rated" precast concrete interceptor shall be installed under traffic-bearing locations on the site (parking lots and roads). The grease interceptor shall be constructed in accordance with the *Gravity Grease Interceptor Detail* shown in Appendix D of this FOG Policy. Alternatively, the grease interceptor may be an approved equal, designed (and sealed) by a licensed Professional Engineer to withstand a minimum *AASHTO HS20-44* traffic loading, and designed in accordance with *ASTM C1613-22 (Standard Specification for Precast Concrete Gravity Grease Interceptor Tanks)* and *ASTM C890-21 (Standard Practice for Minimum Structural Design Loading for Monolithic or Sectional Precast Concrete Water and Wastewater Structures)*.
3. A "Non-Traffic Rated" interceptor may be installed under green space or non-traffic bearing areas subject to approval by EWSU.
4. Premanufactured polyethylene (or other polymer-based materials) gravity grease interceptors are acceptable instead of concrete units under nontraffic-bearing areas only. Polyethylene units shall be properly anchored to prevent floatation. The manufacturer's details for polyethylene interceptors and associated anchoring system plans, prepared by a licensed professional engineer, must be submitted to EWSU for approval before installation.
5. Gravity grease interceptors are to be installed at a minimum distance of 10 ft. from sinks and dishwashers to allow for adequate wastewater cooling. Water temperatures must be under 120 degrees before entering the gravity grease interceptor.
6. All grease-bearing waste streams shall be routed through an appropriate grease interceptor. Equipment requiring a grease interceptor may include but is not limited to three-compartment sinks, pot/pan sinks, soup kettles, handwashing sinks, pre-rinse sinks, dishwashers, mop sinks, and floor drains. Notable Exceptions are Drains that receive "clear waste" only, such as ice machines or condensate from coils and drink stations. Such drains may be plumbed to the sanitary system without passing through the grease interceptor with the condition that the receiving drain is a "hub" type that is a minimum of two inches above the finished floor.
7. All exterior or recessed gravity grease interceptors will be installed with an Effluent Sampling Well, as shown on *Grease Interceptor Detail* drawing in Appendix D.
8. Food waste disposers (grinders) and dishwasher pre-rinse sinks shall discharge into the gravity grease interceptor. Therefore, all food waste should be removed from dishware before washing dishes in the dishwasher.
9. Dishwashers shall discharge into the gravity grease interceptor.

B. Hydromechanical Grease Interceptors (HGI):

The sizing method outlined below is based upon the 2012 Uniform Plumbing Code (Chapters 7 & 10), using Drainage Fixture Units (DFUs). Hydromechanical grease interceptors may be substituted for gravity grease interceptors when an exterior gravity grease interceptor cannot be accommodated on the property of an existing establishment and when no food waste disposer discharges into the interceptor.

A Variance Request must be submitted to and approved by EWSU before installing a hydromechanical interceptor.

The Drainage Fixture Unit (DFU) sizing method shown below shall determine the anticipated discharge flow rate based on the total number of DFUs.

EWSU will evaluate the sizing of the proposed unit(s) based on the DFU Sizing Sheet and the HGI manufacturer's product information submitted by the establishment. EWSU reserves the right to increase proposed interceptor sizes based on industry-accepted plumbing guidelines and experience.

EWSU must approve new (or replacement) HGI's before installation.

DFU Sizing Method:

First, evaluate which fixtures in the establishment can potentially discharge FOG-bearing waste. Typically, these fixtures will include three-compartment sinks, dishwasher pre-rinse sinks, floor drains in cooking and food preparation areas, mop sinks, trench drains for soup kettles and braziers, and sinks that serve workstations and similar fixtures and appliances. Fixtures that can potentially discharge FOG-bearing waste must be fitted to a grease interceptor.

Once the FOG bearing fixtures have been identified, determine how many DFUs each fixture should be assigned. Please refer to Tables 2 and 3 below to determine the DFUs for the most common kitchen fixtures. If the DFUs cannot be determined because a kitchen plan is unavailable, the size of an interceptor shall be determined based on the maximum DFUs allowed for the pipe size connected to the inlet of the interceptor (see Table 4).

Select the discharge flow rate from Table 5 corresponding with the total number of DFUs calculated. Use the manufacturer's product information to select the proper size and model of an HGI unit based on the calculated discharge flow rate. Hydromechanical interceptor grease retention capacity may be determined from Table 6 and may be no less than 50 lbs.

See Appendix C in this Policy for Grease Interceptor Sizing Worksheet (DFU Method)

Table 2 Drainage Fixture Unit Values (DFUs)		
Type of Fixture	# of DFUs	Comments
Commercial Sink w/ Food Waste	3 per compartment	
Food Preparation Sink	2 per compartment	
Wok Sink	3	
Bar Sink	2	
Handwash Sink	2	
Service or Mop sink	3	When cooking meat, new mop sinks must be connected to grease protection
Food Waste Disposer (Grinder) or Dishwasher Pre-Rinse Sink	3	Requires a Food Waste Solids Interceptor
Commercial Dishwasher	DFUs based on drain size (table 3)	Requires a Pre-Rinse Sink with Solids Interceptor. A dishwasher may bypass HGI when approved.
Floor Drain	DFUs based on drain size (table 3)	Floor sinks that receive only ice machine and cooler condensate are not counted.
Trench drains	2 DFUs per lineal foot of drain	

For fixtures not listed above, refer to Table 702.1 of the 2012 UPC.

Table 3 below may determine the number of DFUs for fixtures based on trap & trap arm size when a specific fixture is unknown or not listed in Table 2.

Table 3 Maximum Drainage Fixture Units for Trap & Trap Arm	
Drain Size (in)	DFU's ⁽¹⁾
1-1/4	1
1-1/2	3
2	4
3	6
4	8

⁽¹⁾ Drainage Fixture Unit equivalents taken from Table 702.2(a) of the 2012 UPC.

Table 4 below may be used to determine the number of DFUs when a fixture count is not available, based on pipe size for the drain pipe that is common to all plumbing fixtures discharging into the grease interceptor. For example, a 3" drain pipe size would equal a design DFU count of 35. Using Table 5, a DFU count of 35 will require a hydromechanical interceptor certified for a flow rate of 75 gpm.

Table 4 Drain Pipe Size, GPM, Maximum DFU Count		
Pipe Size (in)	Max. Full Pipe Flow (gpm)	Max. DFU Count
2	20	8
2-1/2	38	14
3	60	35
4	125	216
5	230	428
6	375	720

Use Table 5 to determine the hydromechanical grease interceptor minimum size flow rate (gpm) based on the total number of DFUs calculated. Refer to the HGI manufacturer's information to select a model for a specified flow rate.

Table 5 Hydromechanical Grease Interceptor (HGI) Sizing Chart		
Approx. Influent Pipe Size (in)	DFU's ⁽¹⁾	Grease Interceptor Minimum Flow Rate (gpm) ⁽²⁾
2	8	20
	10	25
2-1/2	13	35
	20	50
3	35	75
	172	100
4	216	150
	342	200
5	428	250
	576	350
6	720	500

Information in the above tables is derived from section 702.0 and tables 703.2 and 1014.2.1 of the 2012 Uniform Plumbing Code.

⁽¹⁾ The maximum allowable number of DFUs that can be connected to the grease interceptor.

⁽²⁾ For a one-minute drainage period (2012 UPC Table 1014.2.1)

Use Table 6 to determine the minimum grease retention capacity (lbs.) required for the hydromechanical interceptor based on the minimum flow rate (gpm) from Table 5. Both flow rating and grease retention capacity should be considered in selecting the interceptor size and model. It is recommended that the grease interceptor(s) be sized for sufficient capacity to hold a minimum of one month of grease between pump-outs based on anticipated grease production rates for the establishment.

Table 6 HGI Grease Retention Capacity by Flow-Thru Rating	
Total Flow-Thru Rating (gpm)	Grease Retention Capacity (lbs)
25	50 ⁽¹⁾
35	70
50	100
75	150
100	200
150	300
200	400
250	500
350	700
500	1000

From Table 1003.3.4.1 of 2006 IPC

⁽¹⁾ Minimum allowable grease capacity = 50 lbs.

Example:

A neighborhood café will serve a wide variety of foods on plates:

The café has a 3-compartment sink (9 DFUs), a 2-compartment food prep sink (4 DFUs), a mop sink (3 DFUs), a handwash sink (2 DFUs), a food waste disposer with pre-rinse sink (3 DFU's), and a dishwasher. The dishwasher may bypass the HGI, but the dishwasher, pre-rinse sink, and food waste disposer must be connected to a solids interceptor and a grease interceptor. This establishment has $9+4+3+2+3 = 21$ DFUs. Table 5 shows the next larger DFU category is 35, requiring the café to install a 75 gpm-rated HGI.

Hydromechanical Grease Interceptor (HGI) Installation:

1. Hydromechanical grease interceptor systems shall not be installed in new establishments and may only be used in existing establishments where space restrictions prevent the installation of a gravity grease interceptor.
2. Hydromechanical grease interceptors are typically installed indoors and connected to one to four sinks in a kitchen. Multiple HGI's shall be connected in parallel, utilizing a flow splitter designed to distribute flow uniformly between interceptors.
3. Hydromechanical grease interceptors are made of steel, fiberglass, or polyethylene, typically consisting of a single compartment. Grease interceptors must be watertight, constructed of materials not subject to excessive corrosion or decay, and accessible for inspection and cleaning. See Appendix F for detail of a typical hydromechanical grease interceptor installation.
4. Hydromechanical grease interceptors are sized based on the influent flow rate (gpm) and pounds of grease storage capacity. Use the Drainage Fixture Unit (DFU) method outlined above to determine the minimum flow rate and grease storage capacity. Follow the manufacturer's recommendations for selecting the proper HGI size to meet minimum design requirements.
5. Hydromechanical interceptors must be equipped with an influent flow regulator device to limit the inflow rate to its certified flow rate. The HGI must also have an effluent valve assembly for sample collection.
6. Hydromechanical grease interceptors must be cleaned frequently. Cleaning is recommended to be performed no less than once per month to keep the interceptor functioning at optimal capacity. Floating FOG and settled solids accumulation should not exceed 25% of the interceptor's overall capacity.
7. Food waste disposers (grinders) and dishwasher pre-rinse sinks shall drain directly into a food waste solids interceptor before discharging into the grease interceptor. The solids interceptor must be cleaned regularly, emptying its contents into the garbage or compost. Using a solids interceptor improves grease interceptor performance and may help decrease pump-out frequency. Hydromechanical grease interceptors cannot process food waste. All food waste should be removed from dishware before washing dishes in the dishwasher.
8. Discharge from dishwashers that have a pre-rinse sink may be permitted to bypass a hydromechanical grease interceptor and drain directly into the sanitary sewer system with EWSU approval. Establishments installing a dishwasher must also install a pre-rinse sink and associated solids interceptor when a hydromechanical grease interceptor is utilized. Existing establishments with the pre-rinse sink plumbed jointly with the dishwasher are permitted to discharge the dishwasher into the hydromechanical grease interceptor, provided that the interceptor is certified for a minimum flow-thru rating of 75 gpm.
9. Hydromechanical grease interceptor and plumbing systems plans submitted for approval must be designed and stamped by a qualified professional engineer.
10. Additives that emulsify or impede the separation of oils and grease shall not be permitted.

C. Oil Water Separators

Oil Water Separators (OWS) are “in-line” devices that separate oils and sediment from various wastewater discharges. OWSs receive only wastewater generated during processes such as vehicle washing, maintenance, or production where the potential for oil runoff exists, and then only in those maintenance or production areas where drainage exists that would allow the potential for the introduction of oil-bearing wastewater into the collection system.

Applicability

OWSs are required at repair garages, car-washing facilities, factories where oily and flammable liquid wastes are produced, and in hydraulic elevator pits.

OWSs shall be installed in line with any waste stream originating from the aforementioned locations or processes. They shall collect and hold that waste before emptying it into the building drainage system or any other disposal point.

If an OWS is used to comply with secondary requirements for bulk storage containers, it must be sized to contain the largest single bulk storage container with sufficient freeboard to hold precipitation.

Parking garages in which servicing, repairing, or washing is not conducted and in which gasoline is not dispensed shall not require a separator. Areas of commercial garages utilized only for the storage of automobiles are not required to be drained through an OWS.

All OWSs must be properly designed, sized, and maintained per the language contained within this Policy.

General Design and Sizing Requirements

OWSs shall have a depth of not less than 2 feet (610 mm) below the invert of the discharge drain. The outlet opening of the separator shall have not less than an 18-inch (457 mm) water seal. Where automobiles are serviced, greased, repaired, or washed or where gasoline is dispensed, OWSs shall have a capacity of not less than 6 cubic feet (0.168 m³) for the first 100 square feet (9.3 m²) of the area to be drained, plus 1 cubic foot (0.28 m³) for each additional 100 square feet (9.3 m²) of the area to be drained into the separator.

In approving an establishment's OWS design, the City does not accept liability for the failure of a system to adequately treat wastewater to achieve effluent quality requirements specified under EWSU regulations. It is the responsibility of the establishment or its contractors to ensure the appropriate level of treatment necessary for compliance with environmental and wastewater regulations.

Maintenance Requirements

Each OWS shall be cleaned by the User once a year or as required to maintain the system's integrity or as required by EWSU. Records of this and other maintenance activities performed on the OWS shall be kept on-site, where they shall be made available to EWSU upon written or verbal request.

D. Mobile Food Units (Food Trucks)

Wastewater from mobile food units like food carts and food trucks must be disposed of properly. These guidelines are in place to provide for the proper disposal of wastewater generated from food preparation or clean-up, to prevent the blockage of sewer lines with FOG, and to prevent sanitary sewer overflows.

1. All Mobile Food Units must operate from a licensed commissary kitchen. The commissary kitchen must have all required health permits and a grease interceptor with a minimum capacity of 1000 gallons. Contact the Vanderburgh County Health Department to obtain an application for a mobile food service permit.
2. The food truck wastewater tank must have a quick connect and hose available that allows disposal of wastewater from food prep and clean-up to the commissary kitchen's grease interceptor. Only wastewater from food prep and food clean-up should be disposed of into the grease interceptor.
3. Food carts should collect all wastewater from utensils washing in a screen-covered container. They should discharge that utensil-washing wastewater to their commissary kitchen's adequately sized and regularly cleaned grease interceptor.
4. Collect used cooking grease in a closed container.
5. Food trucks should dispose of grease waste into grease disposal containers located in the commissary kitchen. If containers are unavailable, contract with a grease waste recycling service or properly permitted recycling/disposal facility for the collection, recycling, or disposal of used cooking grease.
6. Mobile Food Units are required to keep an up-to-date maintenance log documenting each time a food truck's grey water tank is emptied at its registered commissary location.

Don't:

- Dispose of any wastewater on the ground or down any storm or sanitary sewer drain.
- Dispose of any utensil washing wastewater down toilets. Toilets are not connected to grease interceptors.
- Dispose of any wastewater at a car wash or any other location not authorized to receive hauled liquid waste or not designated as the permitted commissary kitchen for your mobile food service operation.
- Dispose of utensil-washing wastewater down any drain unless it has been verified with the commissary kitchen's business owner/manager that the drain goes to a grease interceptor approved by the Evansville Water and Sewer Utility to accept such waste.
- Dispose of any used cooking grease to any drain, even connected to a grease interceptor. This waste must be recycled or disposed of using facilities permitted to accept such waste.
- Break the law. Disregarding any of these prohibitions violates Evansville Municipal Code 13.20.020 and 13.05.090, with each violation of our code carrying a maximum penalty of \$2,500.00 per violation.

VI. MAINTENANCE & CLEANING

Food Service Establishments shall maintain their FOG removal systems so that discharge from these facilities is in compliance with all applicable laws, rules, and regulations. Cleaning and maintenance of the outside gravity grease interceptor, inside hydromechanical grease interceptors, or oil/water separators shall be the responsibility of the establishment. It shall be the responsibility of the establishment to inspect any of the aforementioned devices during the pumping or maintenance procedure to ensure that the cleaning is done properly and that all fittings and fixtures inside the interceptor, trap, or separator are in working condition and functioning properly. The establishment shall be responsible for the cost and scheduling of all repairs to its grease interceptors or oil/water separators. Repairs required by the FOG Coordinator for Evansville Water and Sewer shall be completed within 30 days after the date that the written notice is received by the establishment unless EWSU approves a different completion date in writing.

The establishment is required to keep an up-to-date *Grease Interceptor Maintenance Log* (see Appendix G) showing the following:

- Date maintenance or cleaning was performed
 - Name of the company that performed the cleaning
 - Manifest Number provided by grease hauler
 - How much waste was removed at the time of cleaning
 - Where that waste was disposed
1. The *Grease Interceptor Maintenance Log* shall be kept in a conspicuous location on the establishment's premises for inspection. Trip tickets or manifests shall be maintained for 3 years to substantiate the maintenance log.

Removal of a grease interceptor's contents shall be recorded on a manifest that identifies the date and time of pumping, IDEM vehicle number, name of the hauler and their employee performing the work, manifest number, the quantity of grease and solids removed (in gallons), waste disposal site, and whether the interceptor is an interior or exterior unit. The hauler shall provide the establishment, at the time of service, a manifest conforming to all Federal and State statutes and regulations and the provisions of this Policy.

A copy of the information required in the maintenance log, including trip tickets or manifest, must be submitted to the EWSU office when requested. The report shall be submitted to the EWSU office within 14 calendar days of EWSU's request for information.

2. It is recommended that an owner, manager, or employee of the establishment supervise grease interceptor cleaning, be physically present, and observe the entire cleaning operation.
3. Cleaning shall include completely removing all contents, including floating materials, wastewater, and bottom sludge and solids. After complete evacuation, the walls, top, and bottom of the interceptor shall be thoroughly scraped, and the residue removed. Upon completion of the servicing, the employee witnessing the cleaning shall inspect the interior of the interceptor and sign the trip ticket or manifest. The employee shall make an appropriate entry in the establishment log.

4. Interceptors shall be pumped out completely during each cleaning event. The return of gray water to the grease interceptor from which the wastes were removed (pump & return/backflush) is prohibited.
5. Outdoor gravity grease interceptors shall be cleaned no less than once every three (3) months or when FOG contents exceed 25% of the total capacity of the interceptor. Cleaning events shall be increased as needed to prevent the carryover of grease into the collection system.
6. Hydromechanical grease interceptors shall be cleaned no less than once every month or when the FOG contents exceed 25% of the total capacity of the interceptor. HGI's should be cleaned according to the manufacturer's recommendations or more often as necessary to prevent passthrough of grease into the collection system.
7. Oil/water separators shall be cleaned out completely at a minimum frequency once every 6 months or more frequently as needed to prevent the carryover of petroleum-based products into the collection system.
8. Requests for decreased cleaning frequency must be accompanied by effluent test sample results from a certified laboratory showing that total recoverable FOG concentrations are consistently well below the 200 mg/liter maximum limit. A minimum of three test samples must be taken at one-month intervals for the three months immediately before the submission of the request. Such requests must be submitted to the EWSU FOG Coordinator.
9. Wastes removed from each grease interceptor, grease trap, or oil/water separator shall be disposed of at a facility permitted to receive such waste per federal, state, and local regulations. FOG waste disposal in any private or public portion of the collection system is strictly prohibited.
10. It shall be a violation for an establishment to allow grease interceptor waste to be removed from the premises by a transporter that does not have applicable federal, state, or local permits or registrations. Transportation and disposal of grease or other materials generated by a grease interceptor shall be subject to all applicable federal, state, and local regulations.
11. No additives may be used in a grease interceptor, grease trap, or oil/water separator, such as concentrated detergents, emulsifiers, de-emulsifiers, surface active agents, enzymes, degreasers, solvents or any product that will liquefy grease interceptor wastes.
12. The establishment shall bear all costs for properly maintaining the grease interceptor, grease trap, or oil/water separator.
13. All establishments shall use waste barrels or containers to dispose of waste fats, oils, and grease. Such material shall be recycled or disposed of through an establishment permitted and authorized to receive such waste per all applicable federal, state, and local regulations.
14. Establishments not in compliance with the cleaning requirements of the FOG Policy shall clean the grease interceptor within fourteen (14) calendar days after the establishment receives written notice from EWSU.
15. An establishment must contact EWSU for instructions on proper closing methods of its grease removal system before abandoning a facility or selling its properties for different use.

VII. MONITORING, INSPECTION & RIGHT-OF-ENTRY

EWSU staff shall have the right to enter the premise of any establishment to determine whether it is complying with all requirements of the FOG policy. The establishment shall allow EWSU staff access to all parts of the premises for inspection, sampling, records examination and copying, and the performance of any additional duties during reasonable business hours.

1. An Evansville Water & Sewer FOG Inspector will periodically conduct random inspections. During inspections, the Inspector will review the *Grease Interceptor Maintenance Log* and request a copy of the permitted grease hauler's manifest to verify the interceptor has been pumped out. They will also inspect the kitchen and measure the accumulation of grease and solids in the grease interceptor.
2. EWSU may increase the pump-out frequency if the interceptor is undersized or needs more maintenance. Notice of Violations will be issued for not having a grease interceptor, failing to regularly service the grease interceptor at least every 90 days, not having an up-to-date *Grease Interceptor Maintenance Log*, not having a copy of the grease hauler's manifests, or using a non-permitted grease hauler.
3. Where an establishment has security measures in force that require proper identification and clearance before entry into the premises, the establishment's management shall make necessary arrangements with security so that EWSU staff will be permitted to enter immediately upon presenting valid identification to perform specific responsibilities.
4. EWSU shall have the right to conduct sampling or monitor the establishment's operations.
5. EWSU may require the establishment to install monitoring equipment as necessary. The establishment's sampling and monitoring equipment shall be maintained at all times in a safe and proper operating condition at the establishment's expense. Where applicable, devices used to measure wastewater flow and quality shall be calibrated annually to ensure accuracy.
6. Any temporary or permanent obstruction of safe and easy access to the establishment's FOG removal system for inspection or sampling shall be promptly removed at the written or verbal request of EWSU staff and not replaced. The establishment shall bear the costs of clearing obstructions for said access.
7. Unreasonable delays in allowing EWSU staff to access the establishment's facilities shall violate this Policy.

New establishments shall not be allowed to initiate operations until a properly sized FOG removal system is approved, installed, and inspected by EWSU. EWSU may suspend water service if the FOG removal system does not comply with this FOG policy.

VIII. VIOLATION OF ORDINANCE

1. No establishment shall discharge wastewater to the sanitary sewer system in violation of this FOG Policy or EWSU's discharge limitations.
2. It shall be a violation of the FOG Policy for any establishment to:
 - a. Modify a grease interceptor structure without the consent or approval of EWSU, including alteration or removal of any flow-restricting devices or diffusers, to cause the flow to exceed the design flow capacity of the grease interceptor.
 - b. Provide false maintenance records.
 - c. Cause or permit the obstruction of or interference with a grease interceptor or permits others to cause such interference.
 - d. Not comply with the provisions of this FOG policy.
3. No establishment shall discharge FOG to the sanitary sewer system above 200 mg/liter total recoverable FOG, contribute to increased downstream maintenance of the sanitary system due to a FOG discharge, or contribute to downstream backups or overflows due to FOG discharge. If such discharge occurs, the User shall be considered in violation of this Policy and subject to the remedies prescribed herein. EWSU may mandate existing establishments where test samples repeatedly exceed the 200 mg/liter total recoverable FOG maximum limit to install additional FOG removal equipment, increase the size or number of grease interceptors, and establish a systematic maintenance program for their FOG removal system.
4. No establishment shall contribute or cause to be contributed into the grease interceptor or the sanitary sewer system any of the following:
 - a. Hot water running continuously through grease interceptor;
 - b. Concentrated alkaline or acidic solutions;
 - c. Concentrated detergents, emulsifiers, de-emulsifiers, surface active agents, enzymes, degreasers, solvents, or any product that will liquefy grease interceptor wastes;
 - d. Any substance that may cause excessive foaming in the sanitary sewer system;
 - e. Any substance capable of passing the solid or semi-solid contents of the grease interceptor to the sanitary sewer system;
 - f. Hazardous wastes, including concentrated cleaners, pesticides, herbicides, paints, solvents, gasoline, or other petroleum products; or
 - g. Waste fats, oils, and grease not generated as part of the wastewater system.
5. When EWSU finds that an establishment violates any provision contained within this Policy or any other relevant pretreatment standard or requirement, EWSU will then serve the establishment a Written Notice of Violation (NOV). The NOV will include:

- a. The nature of the violation found
- b. The required action needed to correct the violation
- c. The time in which the User has to correct the identified violation

Nothing in this section shall limit EWSU from adhering to the Utility Board-approved *Corrective Action Plan and Fine Structure* (See Appendix H), including emergency actions or any other enforcement action, without first issuing a Notice of Violation.

When all steps identified in the aforementioned *Corrective Action Plan and Fine Structure* have been exhausted, and the establishment is still in violation, EWSU may initiate a *Show Cause* hearing in which an *Administrative Compliance Order* will be prepared. Establishments that have been issued an *Administrative Compliance Order* must submit a *Corrective Action Plan* to the FOG Coordinator within the time stipulated in the *Administrative Compliance Order*. Said *Corrective Action Plan* shall provide the following information:

- a. A written statement Identifying the cause(s) of the violation(s)
- b. List of all installed equipment intended to remediate the initial Violation as well as a detailed maintenance plan including best management practices that the establishment will implement to manage that equipment
- c. Any other protective measure(s) that were specifically designed or implemented for the express purpose of preventing future violations.

When required, sampling data shall be submitted at least twice weekly for one month, demonstrating that oil and grease concentration limits are below the 200 mg/L limitation identified in 13.20.020. Sampling shall be performed at the establishment's expense.

If the violation involves a discharge that is prohibited or exceeds concentration limitations, the report shall contain information regarding the time, date, location, cause, source, quantity, quality, and concentration of the discharge and the corrective measures either already taken or that are planned to be taken by the establishment to correct and prevent any similar recurring discharges.

Submitting the plan in no way relieves the establishment of liability for any violations occurring before or after receipt of the *Notice of Violation*.

Should the recipient of an *Administrative Compliance Order* fail to respond in writing to the FOG Coordinator within the specified response period, the establishment shall be considered in violation of the Evansville Municipal Code. Each subsequent day of noncompliance shall result in a separate violation. Any such failure to respond shall constitute a further violation of the *Sewer Use Ordinance* and may lead to civil or criminal penalties or other appropriate enforcement responses, including the immediate termination of water services.

IX. ENFORCEMENT SYSTEM

Establishments that violate any FOG Policy requirements will receive notice of such instances (see Appendix H). Notification and appropriate action may be in the form of the following types based upon this *Policy for Design, Installation, and Maintenance of FOG Removal Systems* document the EWSU has developed:

1. Consent Orders: The EWSU is hereby empowered to enter into consent orders, assurances of voluntary compliance, or other similar documents establishing an agreement with the establishment responsible for the noncompliance. Such orders can be verbal or written and will include specific actions to be taken by the establishment to correct the noncompliance within a specified period.
2. Notification of Violation: Whenever EWSU finds that an establishment continues to violate this Policy, the EWSU, as the control authority, may serve a notice of the violation upon said establishment.
3. Show Cause: EWSU may order any establishment which causes or contributes to a violation of this Policy or order issued hereunder to *Show Cause* why a proposed order or enforcement action should not be taken.
4. Fines: An establishment found to have violated any provision of this Policy or orders issued hereunder may be fined an amount not to exceed \$2,500 per violation. Each day noncompliance occurs or continues to occur shall be deemed a separate and distinct violation. Unpaid charges, fines, and penalties may continue as liens against the establishment's property or assets. Establishments desiring to dispute such charges, fines, and penalties must request the EWSU reconsider the fine within 14 calendar days of being notified. When the EWSU believes a request has merit, it shall convene a *Show Cause* meeting on the matter within two weeks of receiving the request from the establishment.
5. Administrative Compliance Orders: When EWSU finds that an establishment has violated or continues to violate this Policy or order issued hereunder, it may present its findings to the EWSU Board requesting they issue an administrative order to the establishment responsible for the discharge, directing that following a specified time, water service may be disconnected unless adequate treatment facilities, devices, or other related appurtenances have been installed and are properly operated. Orders may also contain other requirements that might be reasonably necessary and appropriate to address the noncompliance, including installing an improved/higher capacity FOG removal system, additional monitoring, and best management practices.
6. Emergency Suspensions: EWSU may suspend the establishment's water service whenever necessary to stop an actual or threatened discharge presenting or causing an imminent or substantial endangerment to the health or welfare of persons, the POTW, or the environment. Water service will only recommence at the establishment's expense after the ability to comply has been satisfactorily demonstrated.

7. Judicial Remedies: If an establishment violates any of the provisions of this Policy, the EWSU, through legal counsel, may commence an action for appropriate legal or equitable relief.
8. Injunctive Relief: When an establishment has violated or continues to violate the provisions of this Policy or order issued hereunder, the EWSU, through counsel, may petition the court for the issuance of a preliminary or permanent injunction or both (as may be appropriate) which restrains or compels the activities on the part of the establishment. EWSU shall have such remedies to collect these fees as it has to collect other sewer service charges.
9. Civil Penalties:
 - a. Any establishment that has violated or continues to violate this chapter or any order or permit issued hereunder shall be liable to the EWSU and has the legal authority to seek or assess civil penalties for \$2,500 a day for each violation, plus actual damages incurred by the POTW. The penalties shall be assessed per daily violation for as long as the violation continues. In addition to the above-described penalties and damages, the EWSU may recover reasonable attorneys' fees, court costs, and other expenses associated with the enforcement activities, including, but not limited to, sampling and monitoring expenses, as allowed by law.
 - b. The EWSU shall petition the court to impose, assess and recover such sums. In determining the amount of liability, the court shall take into account all relevant circumstances, including, but not limited to, the extent of harm caused by the violation, the magnitude and duration, any economic benefit gained by the violation, corrective actions taken by the establishment, the compliance history of the establishment, and any other factors as justice requires.
10. Criminal Prosecution: An establishment who knowingly makes any false statements, representations, or certifications in any application, record, report, plan, or other document filed or required to be maintained under this Policy or who falsifies, tampers with, or knowingly renders inaccurate any monitoring device or method required under Title 13 of the Evansville Municipal Code shall be referred to the Vanderburgh County Prosecutor for possible criminal prosecution.

X. PENALTY

Any establishment that is found to have violated an order of the EWSU or that has failed to comply with any provision of this Policy, and the regulations or rules of the EWSU, or orders of any court of competent jurisdiction, shall be subject to the penalties outlined in Evansville Municipal Code 1.05.180. [1982 Code § 53.999; 1983 Code § 5.53.999.]

APPENDICES

FOOD TRUCK / MOBILE VENDOR COMMISSARY VERIFICATION FORM

- This form verifies that the Licensed Commissary Kitchens, used by Food Truck and Mobile Vendors, have adequate pretreatment in place to control and manage Fats, Oil, and Grease (FOG).
- The applicant shall be the owner of the proposed Mobile Food Truck Service and shall provide documentation, as needed, of agreement with the Owner of the Licensed Commissary.
- Any missing or incomplete information may result in delays in processing this application. Incomplete applications will not be processed.
- For assistance, please contact the Evansville Water and Sewer Utility Regulatory Compliance Coordinator at 812-436-7013 or email fog@ewsu.com

SECTION 1 - General Information

Food Truck Name _____

Business Owner _____

Phone _____

Website _____

Mailing Address _____

SECTION 2 – Commissary Wastewater Discharge/Disposal Information

Commissary Owner Contact Name _____

Commissary Contact Phone _____

Commissary Contact Email _____

Existing Grease Interceptor Size
at Proposed Commissary _____

Discharge Area Marked and Accessible ☐ Yes ☐ No

Describe your wastewater discharge procedure. Include a description of the drainage fixture into which the Food Truck will discharge wastewater.

SECTION 3 - Used Cooking Oil/Grease Recycling

Do you recycle the used cooking oil or grease produced at your facility? ☐ Yes ☐ No

Does your commissary provide this service? ☐ Yes ☐ No

If your commissary does *not* provide this service, what is the name of your recycling company?

Contractor Name and Address

To obtain a copy of Evansville Water and Sewer Utility's *Policy for Design, Installation, & Maintenance of FOG Removal Systems*, please visit: www.ewsu.com/fog

Additionally, the website provides Best Management Practices for controlling Fats, Oil, and Grease.

Authorized Representative Statement:

I certify that I have read Evansville Water and Sewer Utility's Policy for Design, Installation & Maintenance of FOG Removal Systems and understand that Mobile Food Services must NOT discharge fats, oil, and grease to the City of Evansville's sanitary sewer system or stormwater system. Wastewater generated from any cooking processes shall NOT be disposed of in Restrooms, Portable Restrooms, or any other unapproved drainage fixture, receptacle, or facility. Wastewater from food trucks shall be flushed and drained only at the approved commissary into drainage fixtures connected to an adequately-sized grease interceptor.

Furthermore, I certify that based on information and belief formed after reasonable inquiry, the statements and information contained in this submittal are true, accurate, and complete.

Applicant Signature: _____

Date: _____

Email completed forms to:

fog@ewsu.com

Best Management Practices for Controlling Fats, Oils, and Grease

Dry Clean-Up

Practice dry cleanup. Remove food waste with “dry” methods such as scraping, wiping, or sweeping before using “wet” methods that use water. Wet methods typically wash the water and waste materials into the drains, which eventually collect on the interior walls of the drainage pipes. Do not pour grease, fats, or oils from cooking down the drain; do not use the sinks to dispose of food scraps. Likewise, it is essential to educate kitchen staff not to remove drain screens as this may allow paper or plastic cups, straws, and other utensils to enter the plumbing system during clean-up. The success of dry cleanup depends on the employee's behavior and the availability of the tools for removing food waste before washing. To practice dry clean up:

Use rubber scrapers to remove fats, oils, and grease from cookware, utensils, chafing dishes, and serving ware.

- Use food-grade paper to soak up oil and grease under fryer baskets.
- Use paper towels to wipe down work areas. Cloth towels will accumulate grease that eventually ends up in your drains from towel washing/rinsing.

Spill Prevention

Preventing spills reduces the amount of waste in food preparation and serving areas that will require cleanup. In addition, a dry workplace is safer for employees to avoid slips, trips, and falls. For spill prevention:

Empty containers before they are full to prevent spills.

- Use a cover to transport interceptor contents to the rendering barrel.
- Provide employees with the proper tools (spoons, sample containers, etc.) to transport materials without spilling.

Maintenance

Maintenance is essential to avoiding FOG blockages. For whatever method or technology is used to collect, filter and store FOG, ensure that equipment is regularly maintained. All staff should be aware of and trained to perform correct cleaning procedures, particularly for under-sink interceptors prone to break down due to improper maintenance. A daily and weekly maintenance schedule is highly recommended.

- Contract with a management company to professionally clean large hood filters. Small hoods can be hand-cleaned with spray detergents and wiped down with cloths for cleaning. Hood filters can be effectively cleaned by routinely spraying with hot water with little or no detergents over the mop sink that should be connected to a grease trap. After the hot water rinse, filter panels can go into the dishwasher. For hoods to correctly remove grease-laden vapors, the ventilation system will also need to be balanced with sufficient make-up air.
- Skim/filter fryer grease daily and change the oil when necessary. Use a test kit from your grocery distributor rather than simply a “guess” to determine when to change the oil. This extends the life of both the fryer and the oil. In addition, the build-up of carbon deposits on the bottom of the fryer acts as an insulator that forces the fryer to heat longer, thus causing the oil to break down sooner.
- Collect fryer oil in an oil rendering tank for disposal or transport it to a bulk oil rendering tank instead of discharging it into a grease interceptor or waste drain.
- Cleaning intervals depend upon the type of food establishment involved. Some establishments require monthly or once every two months cleaning. Establishments that operate many fryers or handle many fried foods, such as chicken or french fries, may need at least monthly cleanings.

- Thoroughly cleaning grease traps (removing all liquids and solids and scraping the walls) is a worthwhile investment. Remember, sugars, starches, and other organics accumulate from the bottom up. If sediment accumulates in the trap, it must be pumped more frequently.
- Develop a rotation system if multiple fryers are in use.
- Designate a single fryer for products exceptionally high in deposits and change that one more often.

Oil & Grease Collection/Recycling & Food Donations

FOGs are commodities that, if handled properly, can be treated as valuable resources.

- Begin thinking of oil and grease as valuable commodities. Some rendering companies will offer services free of charge, while others will give a rebate on the collected materials.
- Use 25-gallon rendering barrels with covers for on-site collection of oil and grease other than from fryers. Educate kitchen staff on the importance of keeping outside barrels covered at all times. During storms, uncovered or partially covered barrels allow stormwater to enter the barrel resulting in oil running onto the ground and possibly into storm drains. They can “contaminate” an otherwise useful by-product.
- Use a 3-compartment sink for ware washing. Begin with a hot pre-wash, then a scouring sink with detergent, then a rinse sink.
- Make sure all drain screens are installed.
- Before washing and rinsing, use a hot water ONLY (no detergent) pre-rinse that is separately trapped to remove non-emulsified oils and greases from ware washing. Wash and rinse steps should also be trapped.
- Empty grill top scrap baskets or scrap boxes and hoods into the rendering barrel.
- Easy does it! Instruct staff to be conservative about using fats, oils, and grease in food preparation and serving.
- Ensure that edible food is not flushed down your drains. Edible food waste may be donated to a local food bank. In addition, inedible food waste can be collected by a local garbage feeder using food discards to feed livestock. Food donation is a win-win situation. It helps restaurants reduce disposal costs and puts the food in the hands of those who can use it.

Grease Traps

- For grease traps to be effective, the units must be properly sized, constructed, and installed in a location to provide an adequate retention time for settling and accumulation of the FOG. If the units are too close to the FOG discharge and do not have enough volume to allow amassing of the FOG, the emulsified oils will pass through the unit without being captured. For information on properly locating, constructing, and sizing grease traps, contact your local Regulatory Compliance Coordinator, **Matt McBride**, at **812-436-7013** or by email at fog@ewsu.com. You can also examine EPA guidance documents at <http://water.epa.gov/polwaste/wastewater/index.cfm>.
- Ensure all grease-bearing drains discharge to the grease trap. These include mop sinks, woks, wash sinks, prep sinks, utility sinks, pulpers, dishwashers, pre-rinse sinks, can washes, and floor drains in food preparation areas as those near a fryer or tilt/steam kettle. No toilet waste should be plumbed into the grease trap.
- If these suggested best management practices do not adequately reduce FOG levels, the operator might consider installing a second grease trap with flow-through venting. This system should help reduce grease effluent substantially.

Name of Project: _____
 Project Address: _____
 Contact Name: _____

Date: _____
 Contact Number: _____
 Contact Email: _____

Step 1: Determine the total number of Drainage Fixture Units (DFUs) for the Food Service Facility. If the fixture is known, use the "Fixture" column (on the left) to determine the DFU value. If the fixture is unknown or listed, use the "Other Contributors" column (on the right) to determine DFU value based on trap size or flow, as applicable—total all DFUs to determine the "Total Drainage Fixture Unit Value" for the facility.

Drainage Fixture Unit Values (DFU)

Qty	Fixture	DFU	Total	Qty	Other Contributors	DFU	Total
	Commercial Sink w/ Food Waste	3			1¼ inch trap & trap arm	1	
	Food Preparation Sink	2			1½ inch trap & trap arm	3	
	Wok Sink	3			2 inch trap & trap arm	4	
	Bar Sink	2			3 inch trap & trap arm	6	
	Handwash Sink	2			4 inch trap & trap arm	8	
	Service or Mop Sink	3			Flow of 1.0 to 7.5 gpm	1	
	Food Waste Disposer/Pre-Rinse Sink*	3			Flow of 7.6 to 15 gpm	2	
	Commercial Dishwasher	Based on the drain size (table 2)			Flow of 15.1 to 30 gpm	4	
	Floor Drain				Flow of 30.1 to 50 gpm	6	
	Trench Drains**	2/l.f.					

DFUs are derived from the 2012 Uniform Plumbing Code, Tables 702.1, 702.2(a), & 702.2(b).

* Food Waste Disposer/Pre-Rinse Sink requires Solids Interceptor

** Use 2 DFU's per lineal foot of Trench Drain.

Total Drainage Fixture Unit Value: _____

Step 2:

Hydromechanical Interceptor: Select Discharge Flow Rate from table below based on the Total DFU Value determined in Step 1. Use manufacturer's product information to select the size and model of an HGI unit based upon minimum flow rate and grease capacity.

Gravity Interceptor: Select Interceptor Capacity (Size) from table below based on the Total DFU Value determined in Step 1. Round up to next size available grease interceptor size (e.g. 45 DFU's would require a 1,250 gallon interceptor).

Hydromechanical & Gravity Grease Interceptor Sizing Chart

DFU's	HGI Flow Rate (gpm)	HGI Grease Retention Capacity (lbs)	GGI Interceptor Capacity (gal)
10	25	50	-
13	35	70	-
20	50	100	-
35	75	150	1,000
90	-	-	1,250
172	100	200	1,500
216	150	300	2,000
307	-	-	2,500
342	200	400	3,000
428	250	500	4,000
576	350	700	5,000
720	500	1,000	7,500

Hydromechanical Grease Interceptor:

Minimum Flow Rate (gpm): _____

Grease Capacity (lbs): _____

HGI Manufacturer _____

HGI Model # _____

Material _____

Flow-Thru Rating (gpm) _____

Liquid Capacity per Unit (gal) _____

Grease Capacity per Unit (lbs) _____

Number of Units _____

Total Liquid Capacity (gal) _____

Total Grease Capacity (lbs) _____

Days per Pump-Out Cycle _____

Gravity Grease Interceptor:


Minimum Liquid Capacity (gal): _____


Liquid Capacity per Unit (gal) _____

Number of Units _____

Total Liquid Capacity (gal) _____


Information in above table is from tables 703.2, 1014.2.1, 1014.3.6 of the 2012 UPC and 1003.3.4.1 from 2006 IPC

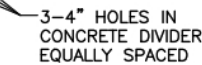

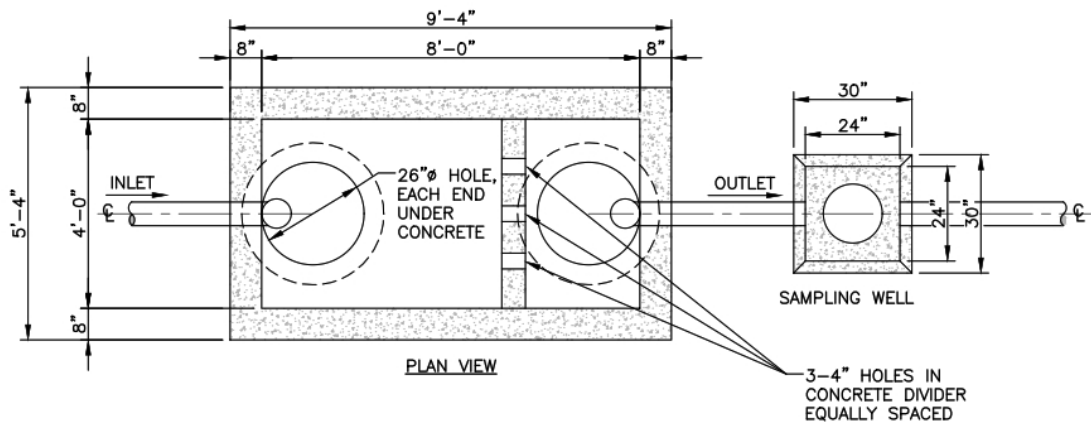

GENERAL NOTES

1. CONCRETE: 28 DAY COMPRESSIVE STRENGTH 5000psi. XYPEX ADDITIVE OR APPROVED EQUAL REQUIRED.
2. STEEL REINFORCEMENT: ASTM A-615, GRADE 60.
3. 1.5" MINIMUM CONCRETE COVER REQ'D. ON ALL REINFORCING STEEL.
4. ALL INTERIOR PIPING SHALL BE MINIMUM 6" SDR 26 PVC.
5. ALL TANK JOINTS SHALL HAVE WATER TIGHT SEALS.
6. EXCAVATION SIDE SLOPES SHALL BE A MINIMUM OF 1:1 OR SHALLOWER IN POOR SOIL CONDITIONS.
7. 4" CLEANOUT SHALL BE INSTALLED WITHIN 10' OF INTERCEPTOR INLET.
8. MULTIPLE INTERCEPTOR FACILITIES MUST HAVE A CLEANOUT BETWEEN EACH INTERCEPTOR.
9. GREASE INTERCEPTOR SHALL BE INSTALLED A MINIMUM OF 10' AWAY FROM SINKS AND DISHWASHERS TO PROVIDE ADEQUATE COOLING OF WASTEWATER.
10. NEW INTERCEPTOR MUST BE FILLED WITH WATER AFTER INSTALLATION TO PREVENT FLOATING UNDER HIGH GROUND WATER CONDITIONS.
11. PLACE #8 STONE BEDDING MINIMUM 6" THICK. UNDERCUT WET OR PUMPING MATERIAL, REPLACING WITH #2 STONE.
12. GRADE SURFACES AROUND INTERCEPTOR AWAY FROM MANHOLE CASTINGS TO MINIMIZE STORM WATER INFILTRATION.
13. GRAVITY GREASE INTERCEPTORS MAY VARY IN SIZE FROM 1,000-2,000 GALLONS. DIMENSIONS MAY VARY ACCORDING TO DESIGN CAPACITY REQUIRED.

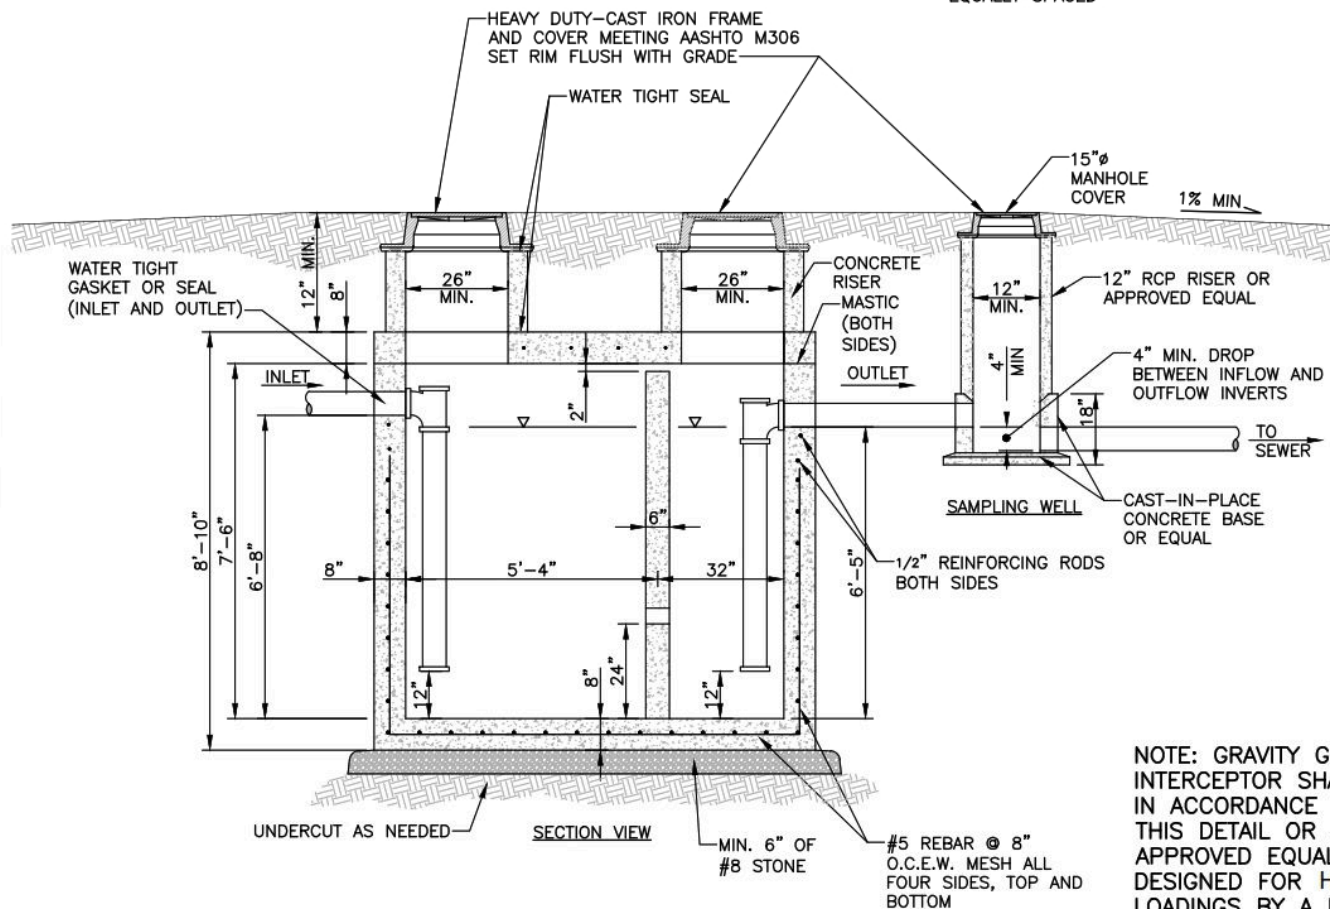


NOTE: GRAVITY GREASE INTERCEPTOR SHALL BE IN ACCORDANCE WITH THIS DETAIL OR AN APPROVED EQUAL DESIGNED FOR HS20-44 LOADINGS BY A LICENSED PROFESSIONAL ENGINEER.




TRAFFIC RATED GRAVITY GREASE INTERCEPTOR (1,500 GALLON TYPICAL)

DRAWN BY: RMY	CHECKED BY: TGB	SHEET NO
DATE: 12/12/23	SCALE: 1/4"=1'-0"	APPENDIX D

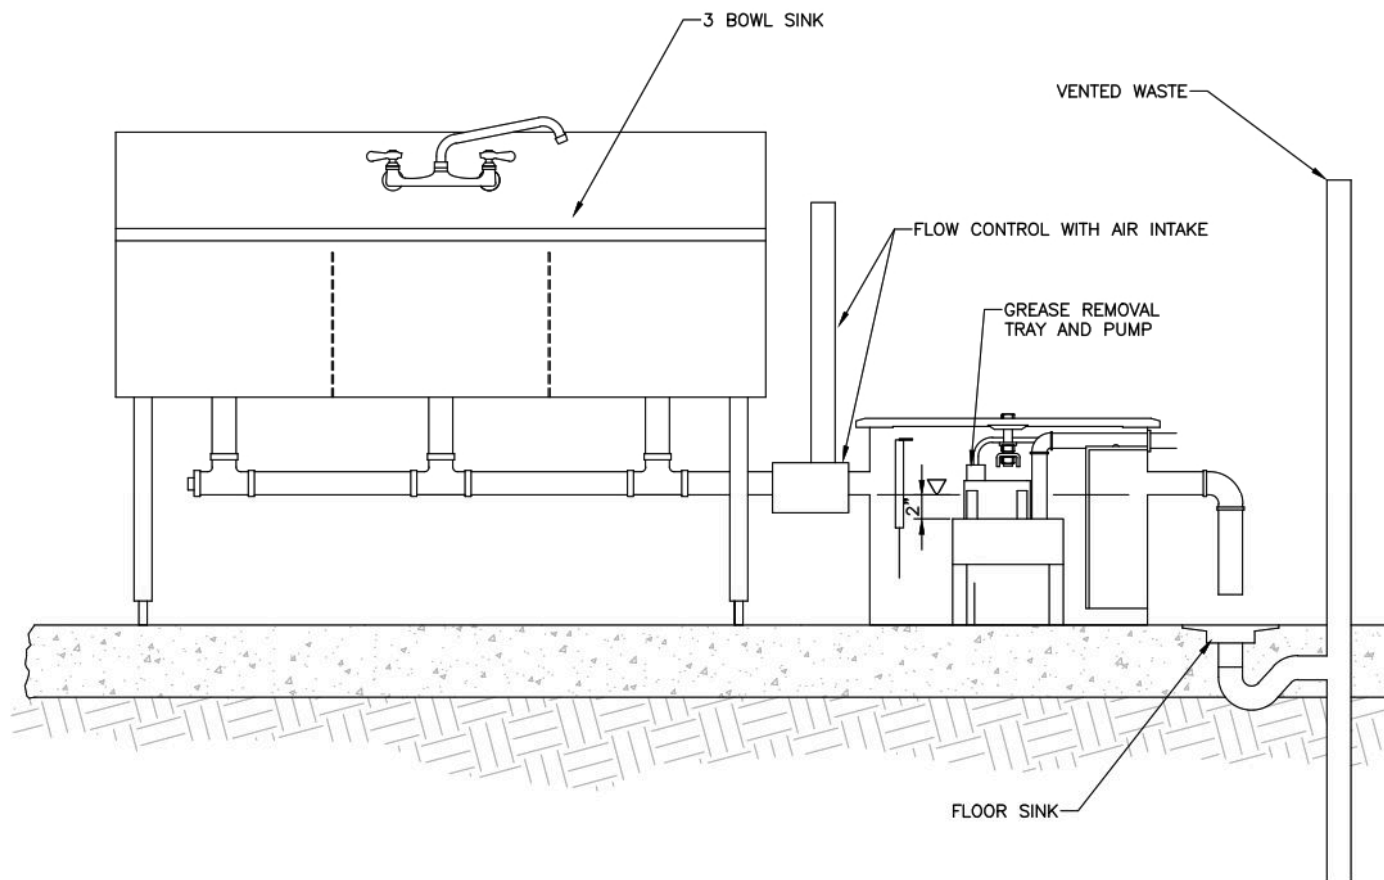

**HYDRO-MECHANICAL
INTERCEPTOR
(ABOVE FLOOR INSTALLATION)**

DRAWN BY: RMY	CHECKED BY: TGB	SHEET NO 1
DATE: 10-8-15	SCALE: 3/4"=1'-0"	1 OF 1

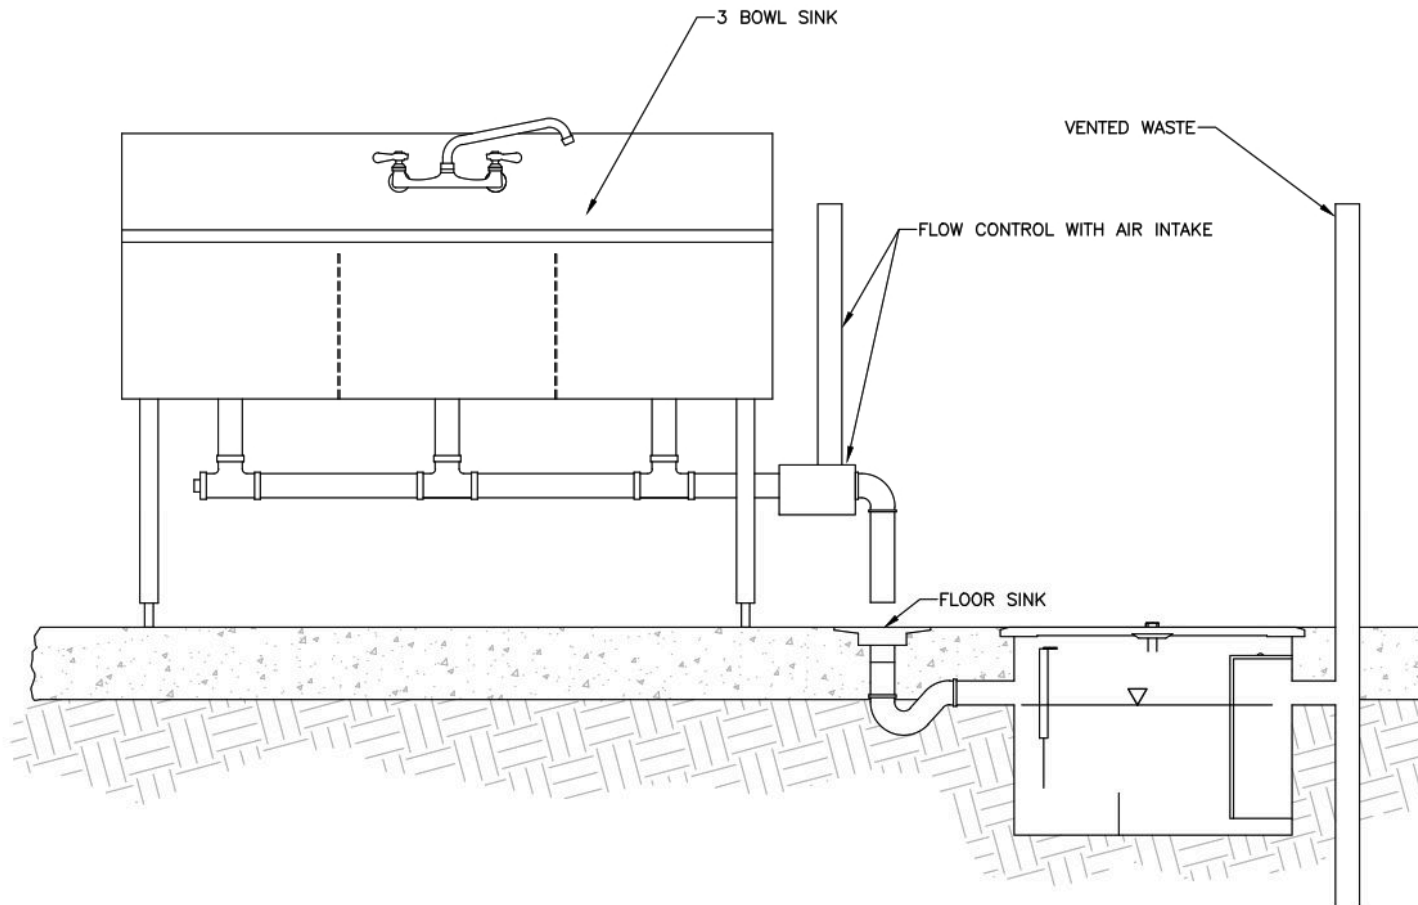

**HYDRO-MECHANICAL
INTERCEPTOR
(RECESSED INSTALLATION)**

DRAWN BY: RMY	CHECKED BY: TGB	SHEET NO
DATE: 10-8-15	SCALE: 3/4"=1'-0"	1 1 OF 1

Company Name: _____

IMPORTANT: This Form should be used to record the cleaning and maintenance of the grease interceptor. All records and paperwork **MUST** be kept on-site and available during inspections. Failure to keep an up-to-date maintenance log may result in fines of up to \$500.00

APPENDIX G



IMPORTANT: This form should be used to record the time, date and location that a Food Truck's graywater tank is emptied. It is required that all food trucks keep an up-to-date discharge log on their truck at all times. Failure to do so can result in fines.
Visit ewsu.com/fog for more information.

Fats, Oils, and Grease (FOG) Corrective Action Plan & Fine Schedule



Violation Category	Corrective Action/Description	Ordinance or Utility Rule Reference	Compliance Due Date ²	2nd NOV 1	3rd NOV 1	Administrative Compliance Order
Illicit Discharge	Complete and immediate remediation of the affected area. Wastes removed shall be disposed of at a facility permitted to receive such waste per federal, state, and local regulations	13.20.020, 13.05.030	Citation issued upon discovery of the violation			Failure to provide satisfactory remediation action may result in a Compliance Order
Disallow Inspection	The User must reschedule the inspection with the Inspector.	Chapter 13.05.110 Right of entry and 13.10.180 Right of entry and 13.10.190 Compliance with order	7 days from the initial inspection	7 days from 1 st Inspection \$250 fine	14 days from 1 st Inspection \$500 fine	Any noncompliance beyond the 3 rd NOV may result in a Compliance Order
Failure to maintain records	The User must keep a maintenance log and manifests on site.	Chapter(s) 13.05.090 Grease, oil, or sand traps	14 days from 1 st NOV	14 days from 1 st NOV \$100 fine	28 days from 1 st NOV \$250 fine	Any noncompliance beyond the 3 rd NOV may result in a Compliance Order
Failure to install/maintain removal devices in properly working order	The grease trap/interceptor needs repair (i.e., baffles, inlet/outlet "T's"), replaced or installed. <i>Any discharge to the sewer with more than 200 mg/l of fats, oils, greases, or waxes is a violation.</i>	Chapter(s) 13.05.090 Grease, oil, or sand traps; 13.20.020 General discharge prohibitions	30 days from 1 st NOV (repairs) 90 days from 1 st NOV (installations)	30 days from 1 st NOV \$250 fine 90 days from 1 st NOV \$250 fine	60 days from 1 st NOV \$500 fine 120 days from 1 st NOV \$500 fine	Any noncompliance beyond the 3 rd NOV may result in a Compliance Order
Failure to clean outdoor or indoor grease removal devices ("25% Rule")	The User must have the device cleaned/pumped and fax the manifest/log to Fog Coordinator. <i>The total operating depth of the grease trap/interceptor is more than 25% full (5% settles/bottom, 20% floats/top).</i>	Chapter(s) 13.05.090 Grease, oil, or sand traps; 13.20.020 General discharge prohibitions	14 days from 1 st NOV	14 days from 1 st NOV \$250 fine	28 days from 1 st NOV \$500 fine	Any noncompliance beyond the 3 rd NOV may result in a Compliance Order
Source of sanitary or combined sewer overflow	The User must fix all maintenance issues to ensure another overflow does not occur.	Chapter(s) 13.05.090 Grease, oil, or sand traps; 13.20.020 General discharge prohibitions	Within 24 Hours of Notice			

Payment of the fee will be required 30 days following the issuance of a Notice of Violation (NOV).

1) All times are given in calendar days